


DETAIL: Parapet Wall Flashing

GENERAL DETAILS – WITH OR WITHOUT CANT STRIP – NEW CONSTRUCTION OR RE-ROOF

Take entire system completely over top of parapet ALDOCOAT 374 finish over entire area in two coat; custom color (if specified) will replace the second coat of ALDOCOAT 374.

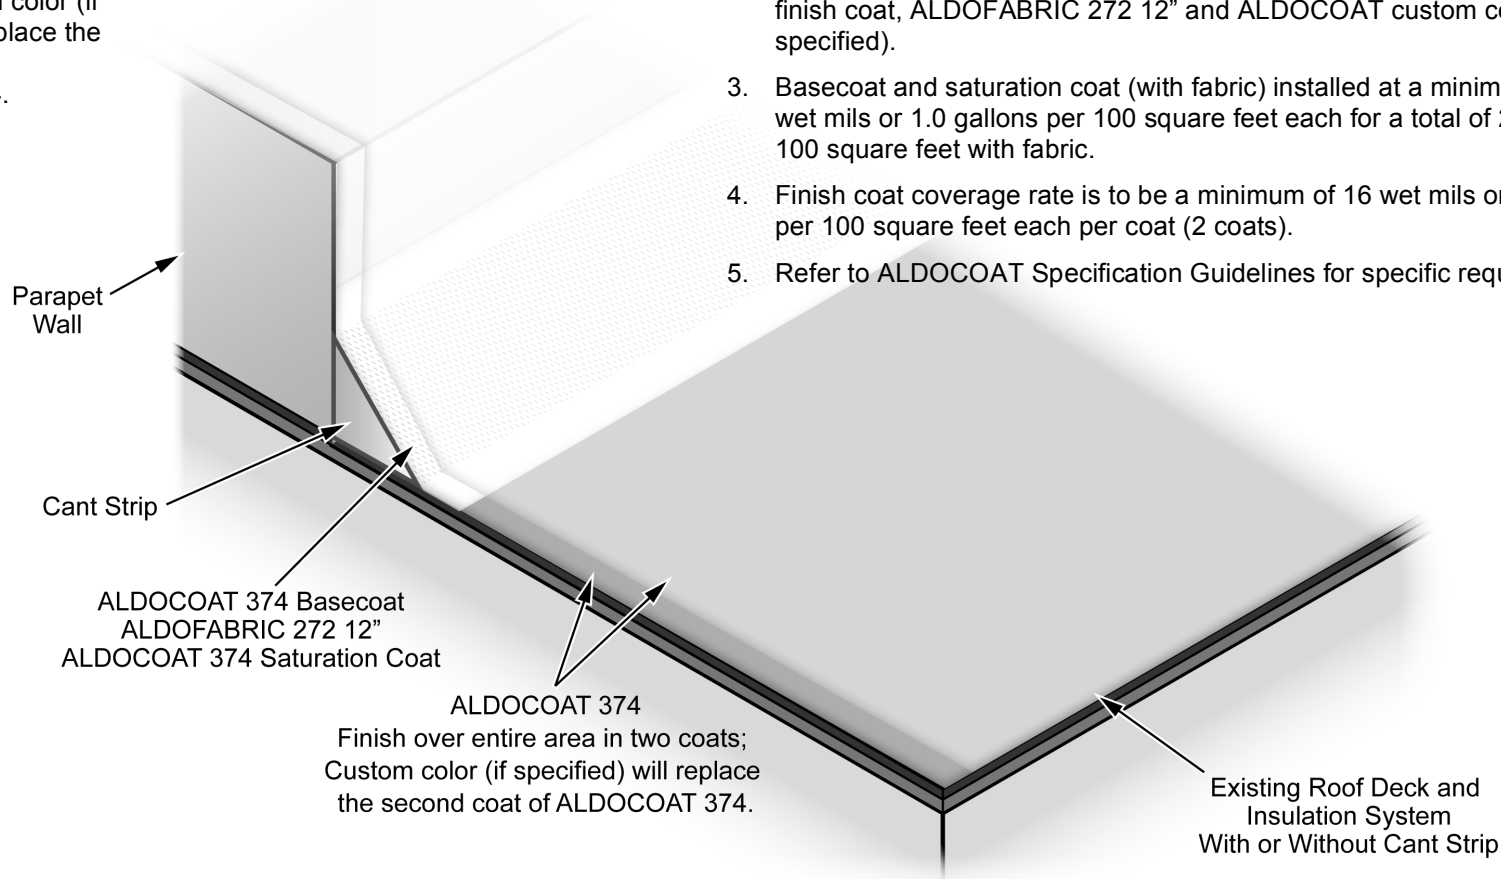

1. All metal flashing shall be designed for the applicable conditions. The actual metal thickness, type of fasteners and pattern along with installation shall be specified by the metal roof manufacturer or the roof designer.
2. ALDOCOAT FABRIC REINFORCED SYSTEM: ALDOCOAT 374 base and finish coat, ALDOFABRIC 272 12" and ALDOCOAT custom color (if specified).
3. Basecoat and saturation coat (with fabric) installed at a minimum rate of 16 wet mils or 1.0 gallons per 100 square feet each for a total of 2.0 gallons per 100 square feet with fabric.
4. Finish coat coverage rate is to be a minimum of 16 wet mils or 1.0 gallons per 100 square feet each per coat (2 coats).
5. Refer to ALDOCOAT Specification Guidelines for specific requirements.